


2559 sq. ft. totl

537 sq. ft Garage

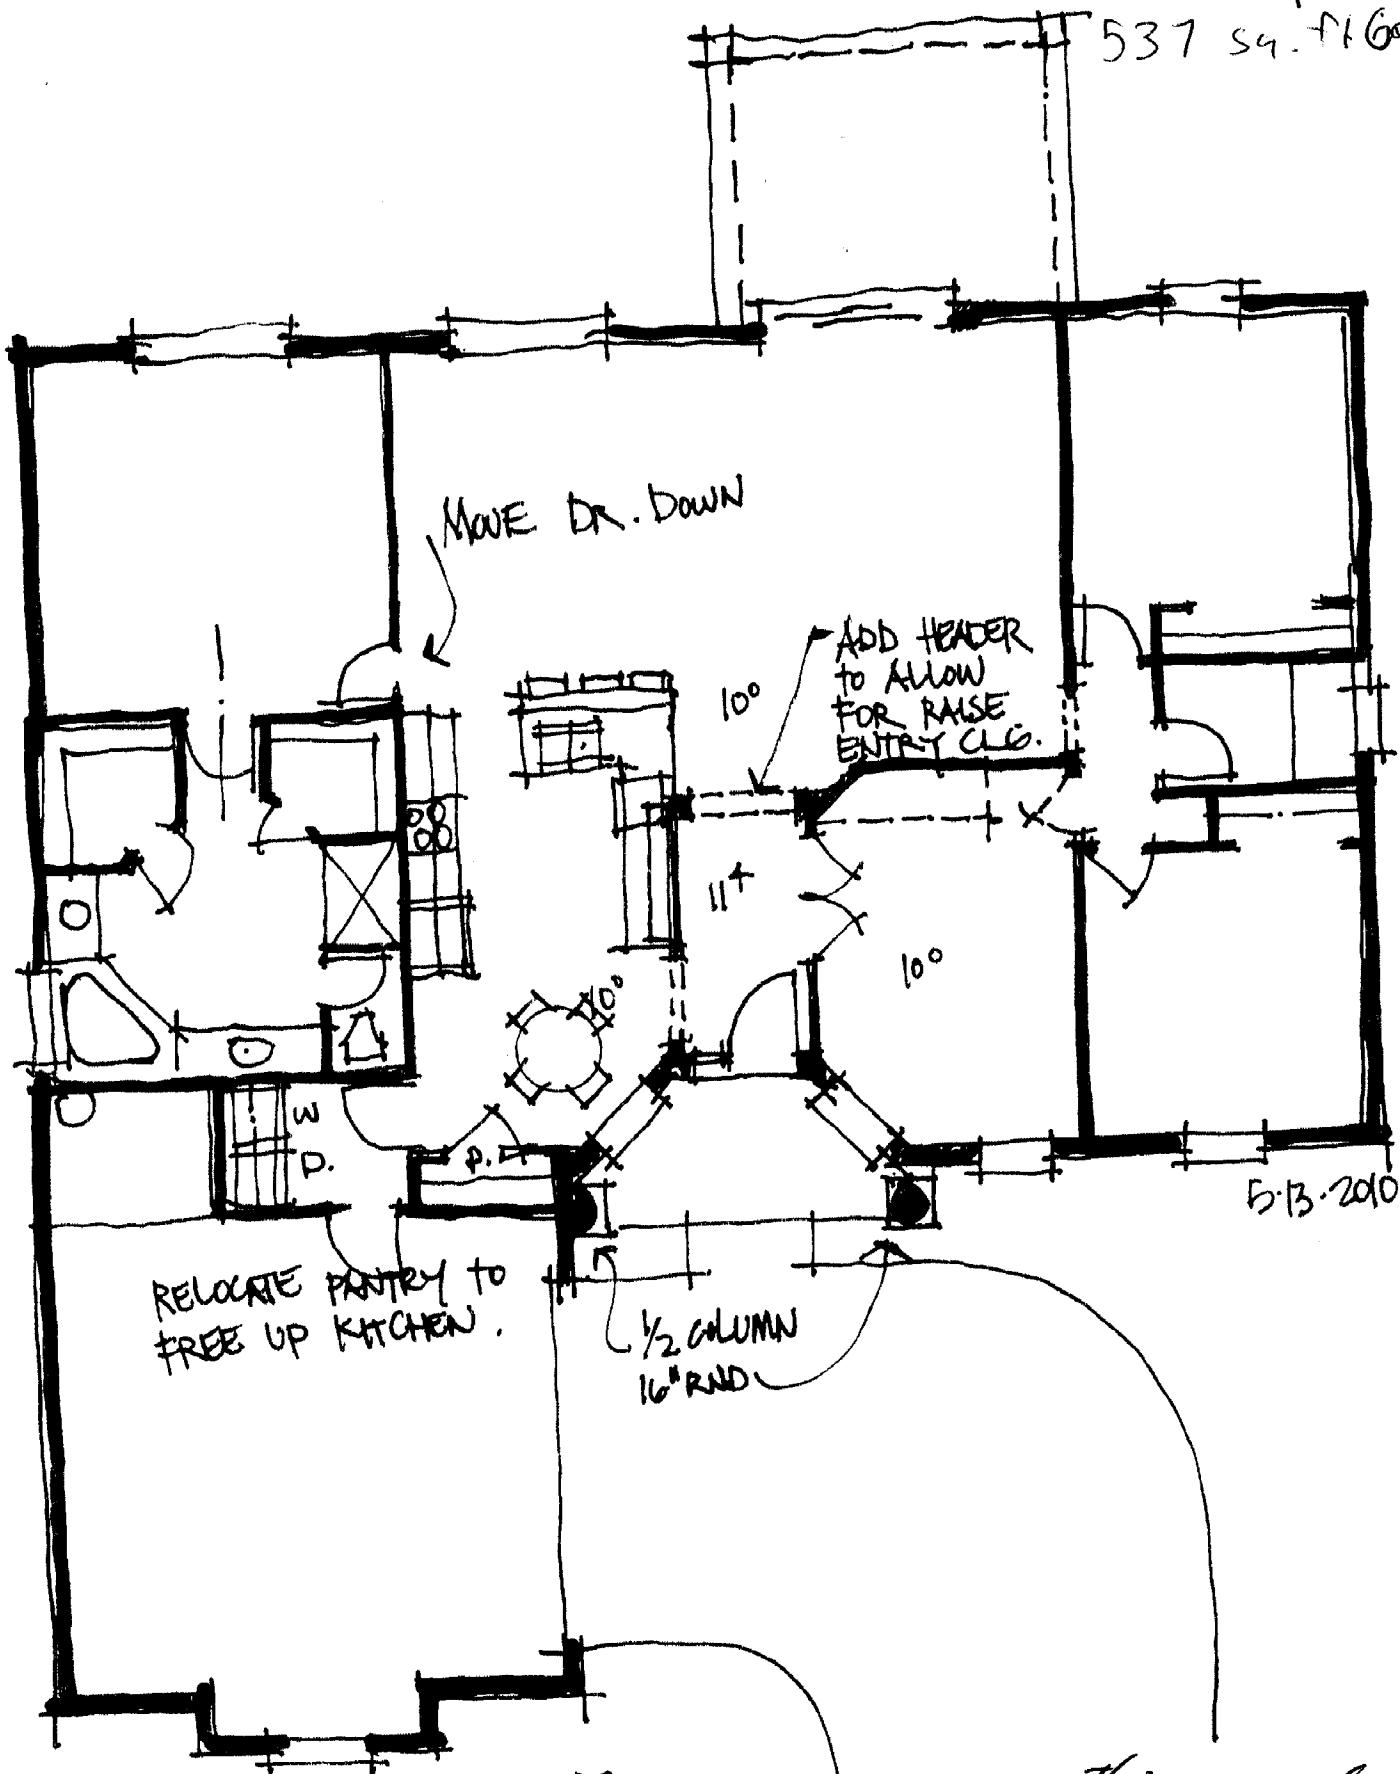

FLORIDA HOME DESIGNS  
DESIGN LINES -  $\frac{1}{8}'' = 1'0''$

get this ready  
for permit 5/17/10